


# AdvanTex® Enhanced Nitrogen Reduction Options (NC)

Options for splitting a portion of nitrified wastewater flow to septic tank for optimizing nitrogen reduction.

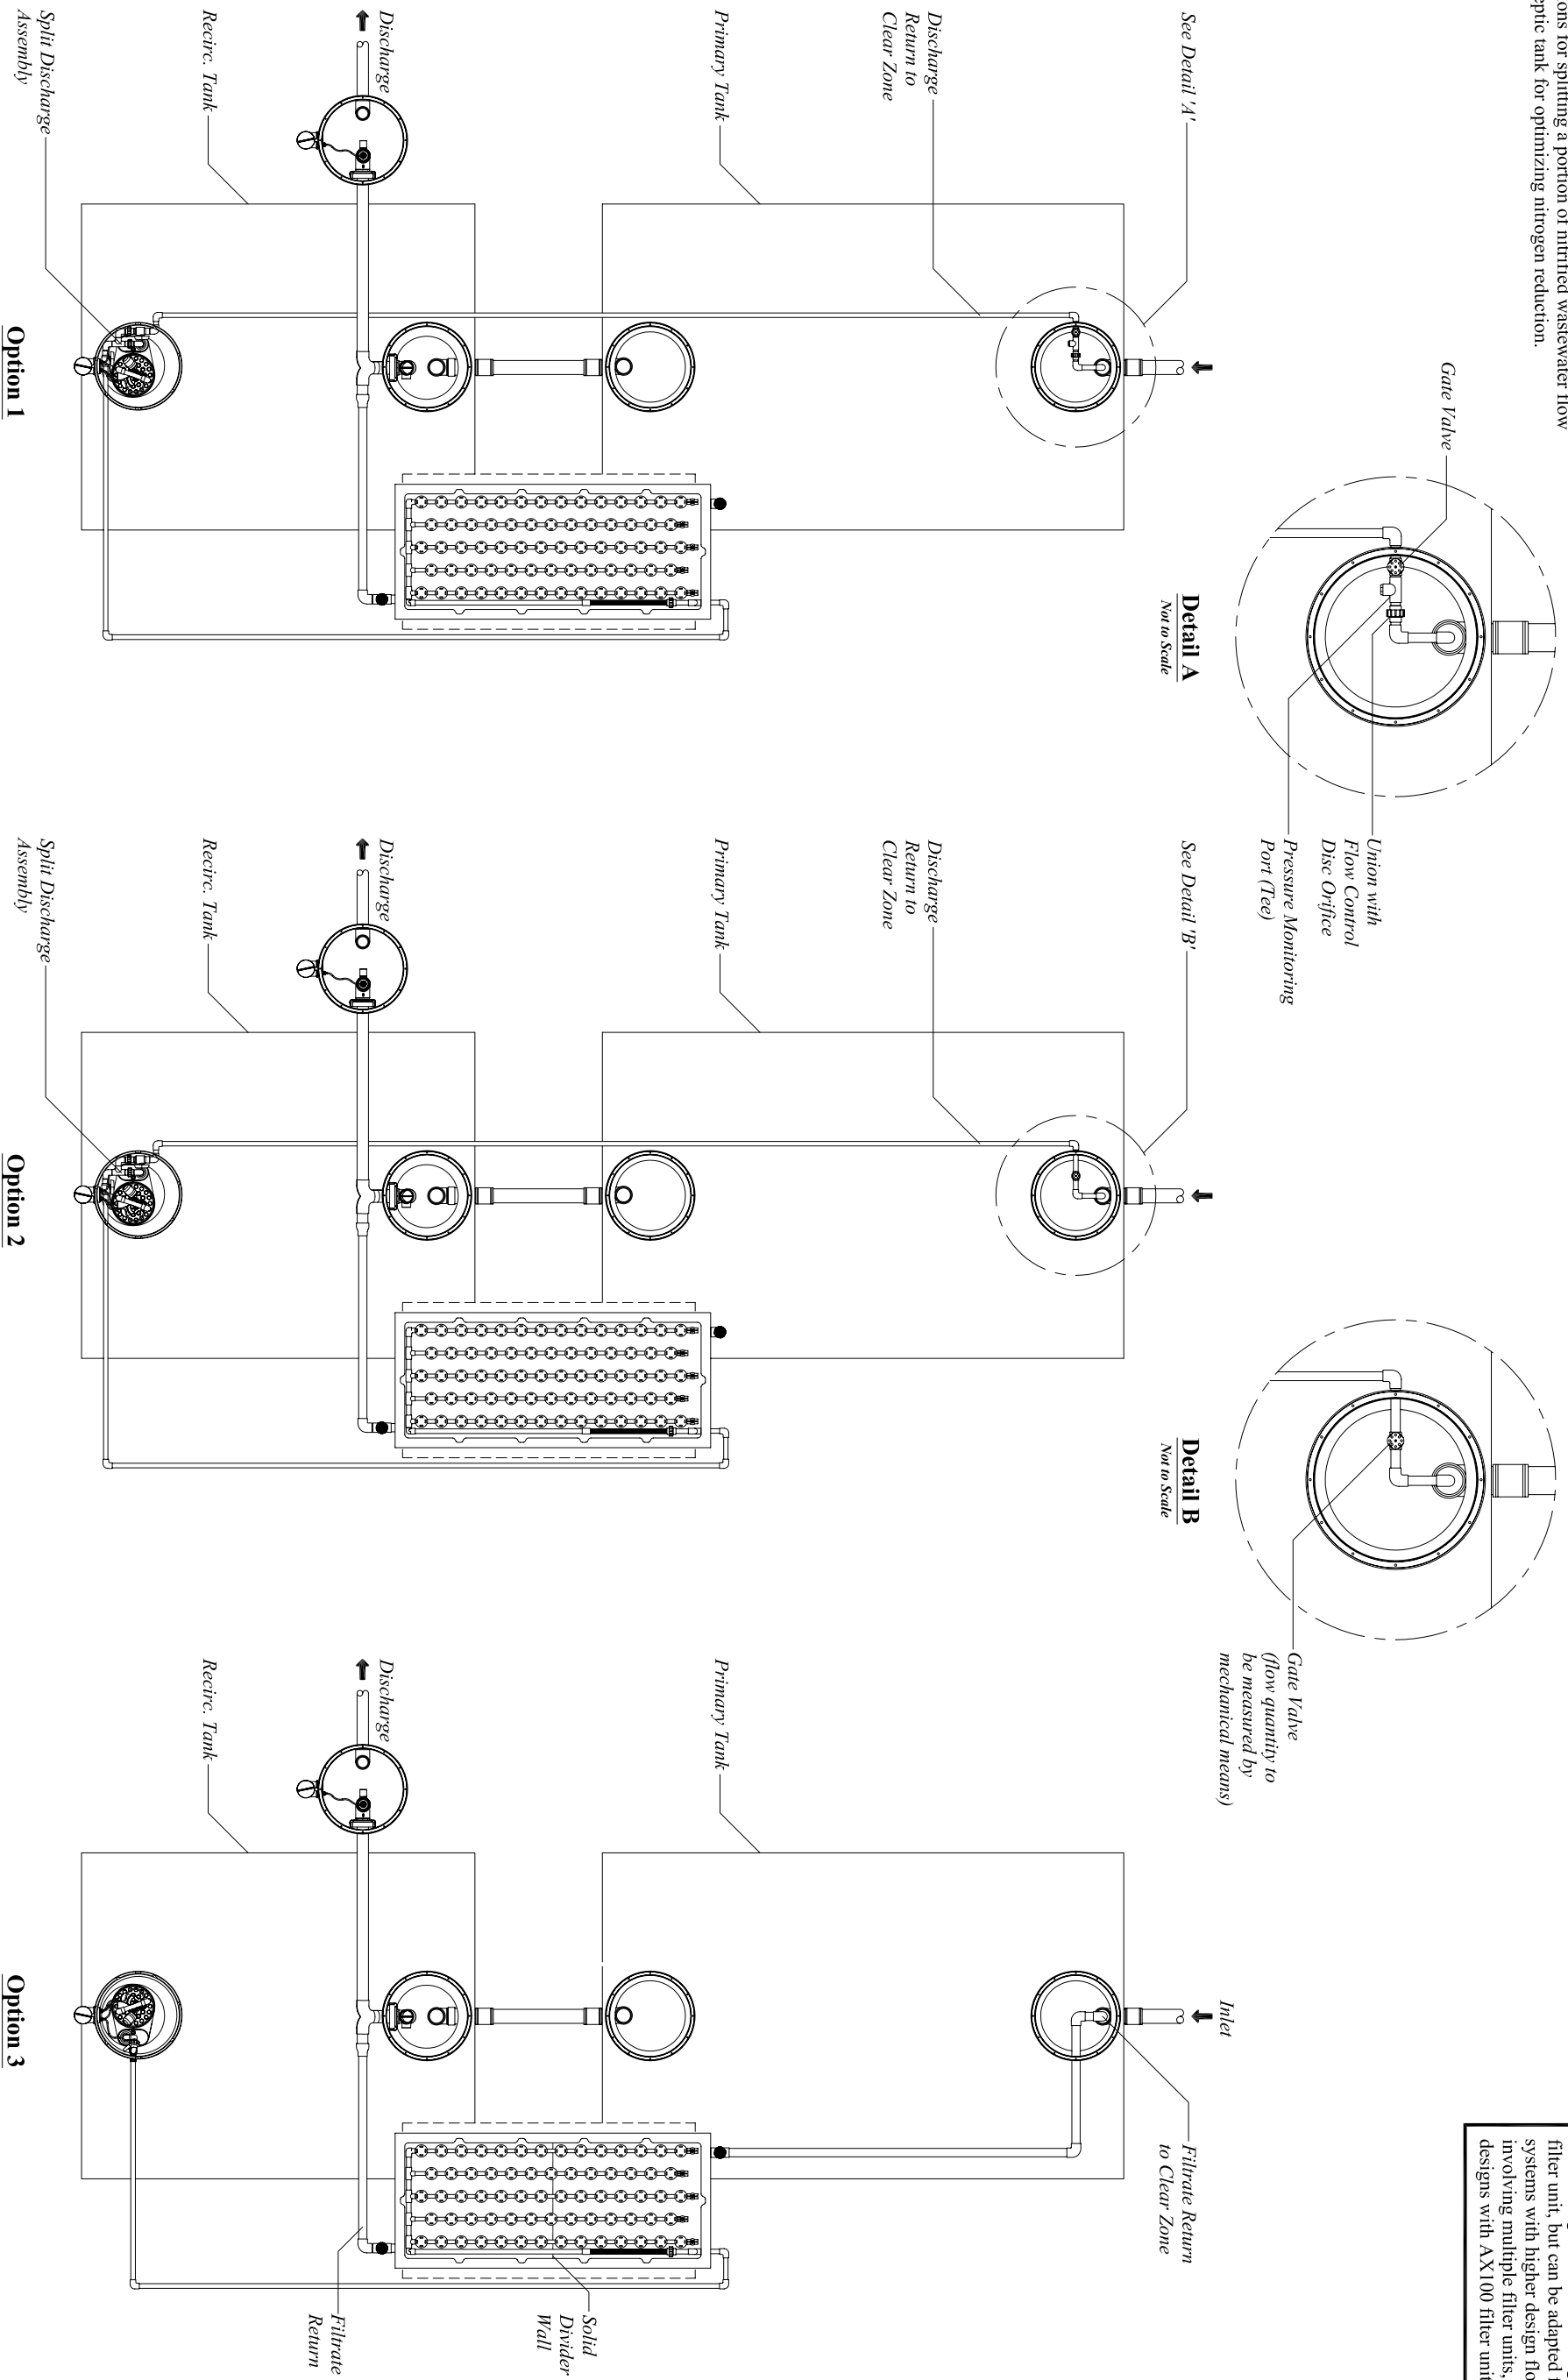

## Design Notes

Flow-splitting options are illustrated for a configuration with a single AX20 filter unit, but can be adapted for systems with higher design flows involving multiple filter units, including designs with AX100 filter units.



Oreco Systems® Incorporated

Project Title:  
**AdvanTex ENR Options (NC)**

Document# *NDW-ATX-NC-8*

Date: *1/21/2011*

Scale: *NOT TO SCALE*

Drawn By: *BEN SMITH*

Drawing: *1 OF 1*

Revision: *A-03*

Designed By: *ENGINEERING*

Approved By:

Date Approved: